



TYPICAL DETAILS FOR NATURAL TURF FIELDS

GRAVITY FED

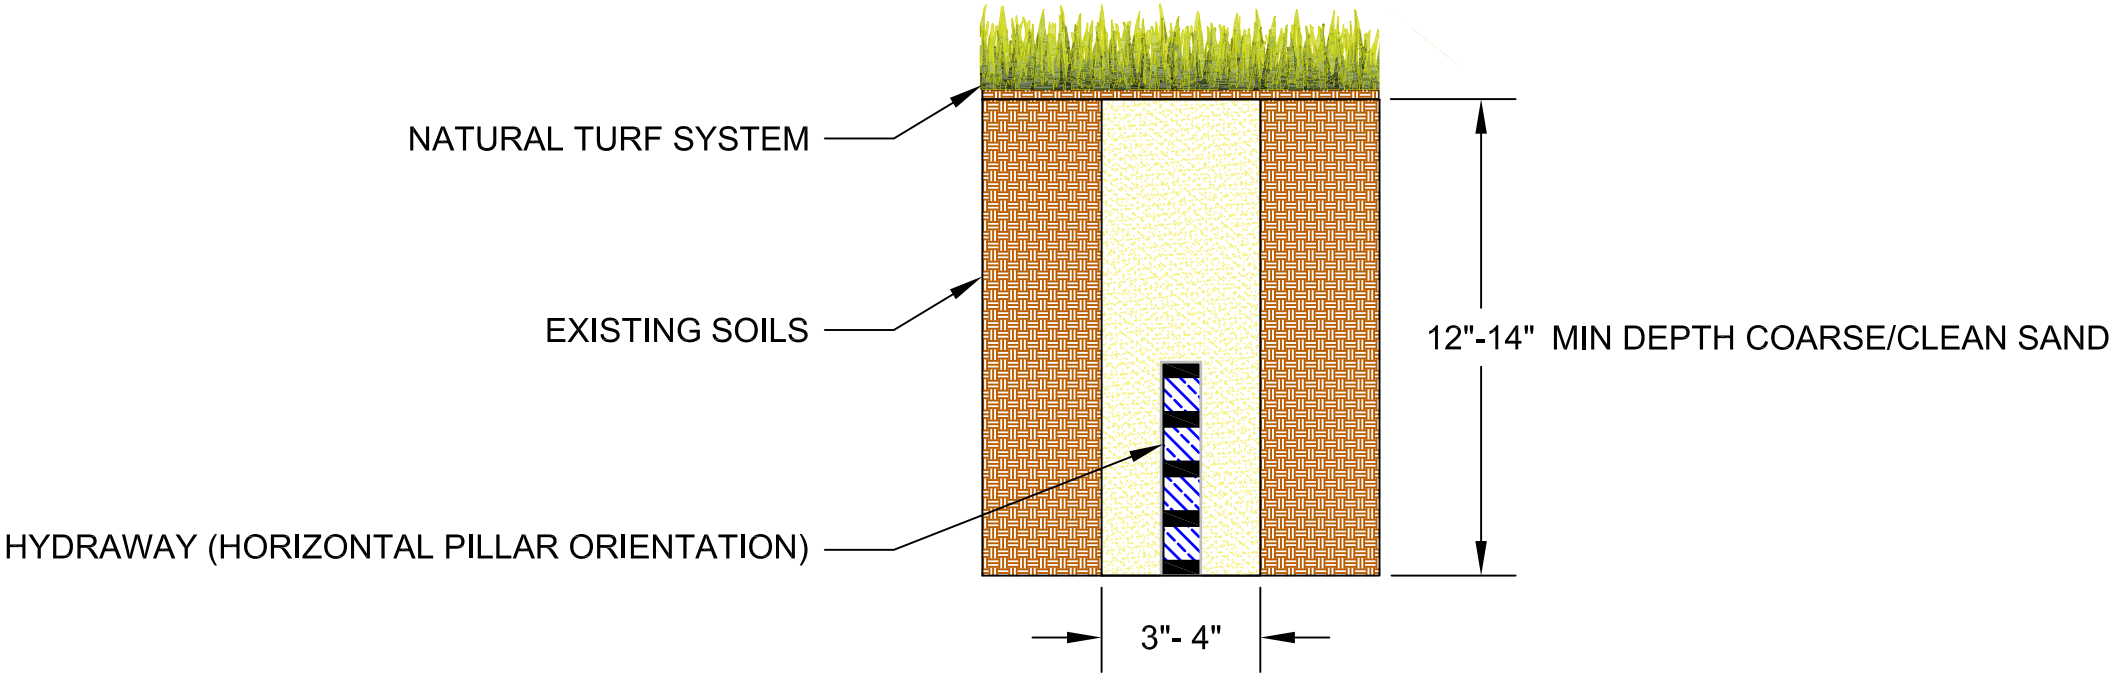

TYPICAL SUBSURFACE DRAIN DETAIL

HYDRAWAY FLAT DRAIN CONNECTION TO PERFORATED PERIMETER PIPE UNDERDRAIN

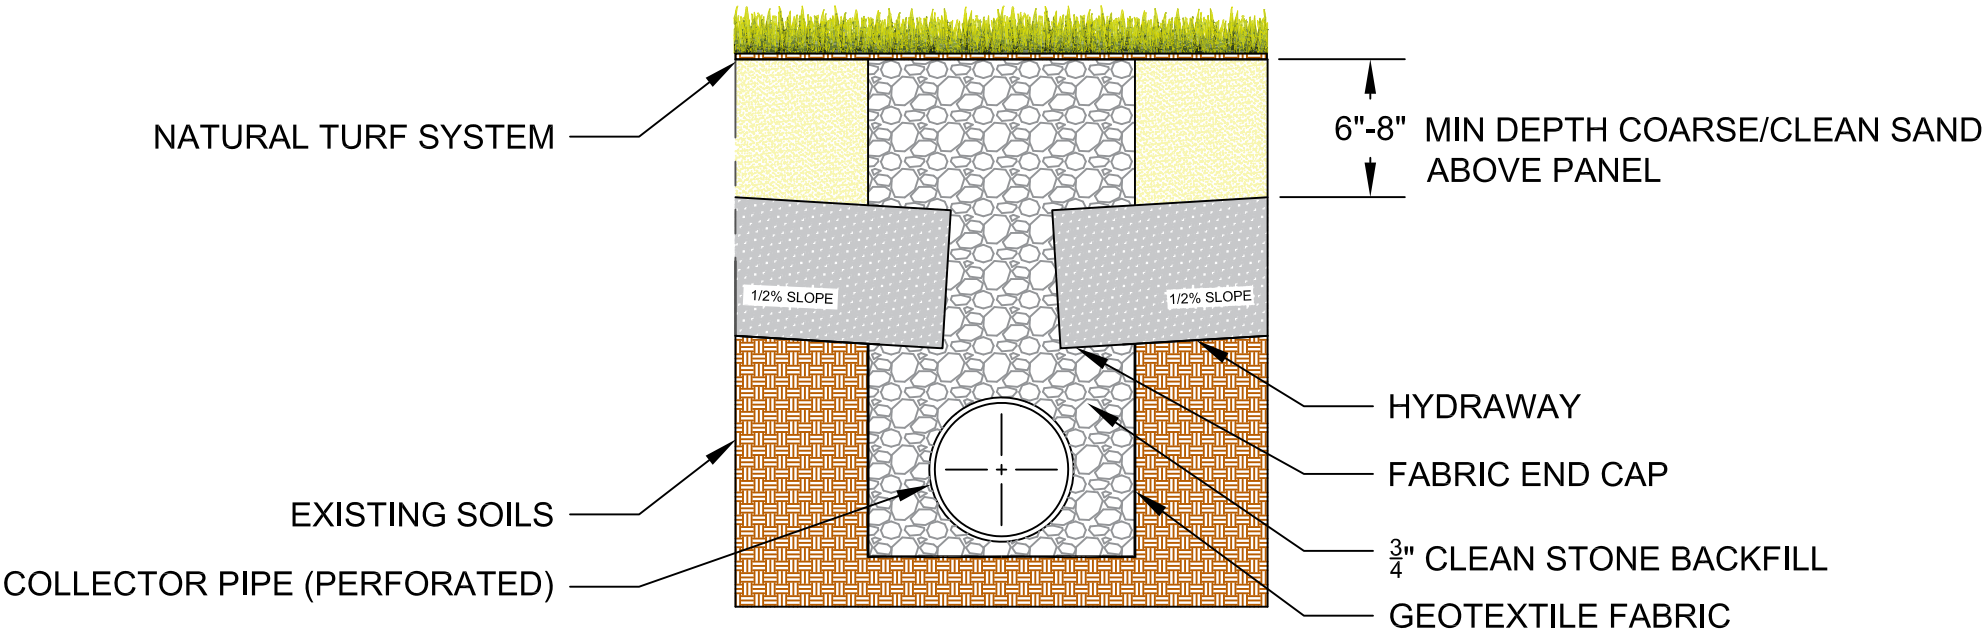

TYPICAL DRAIN TERMINATION DETAIL

HYDRAWAY FLAT DRAIN CONNECTION TO PERFORATED PERIMETER PIPE UNDERDRAIN



THE INFORMATION CONTAINED HEREIN IS OF A PROPRIETARY NATURE AND IS SUBMITTED IN CONFIDENCE FOR USE OF THE CLIENTS OF INTECH ANCHORING SYSTEMS

Issue / Revisions:

Rev	Description	Date

SHEET TITLE: Hydraway Installation  
SHEET DESCRIPTION: Natural Turf Details  
DATE: 09/20/2023  
DRAWN BY: AGL  
CHECKED BY: SJP

SHEET:

HYD