



TYPICAL DETAILS FOR NATURAL TURF FIELDS

HARD CONNECTION

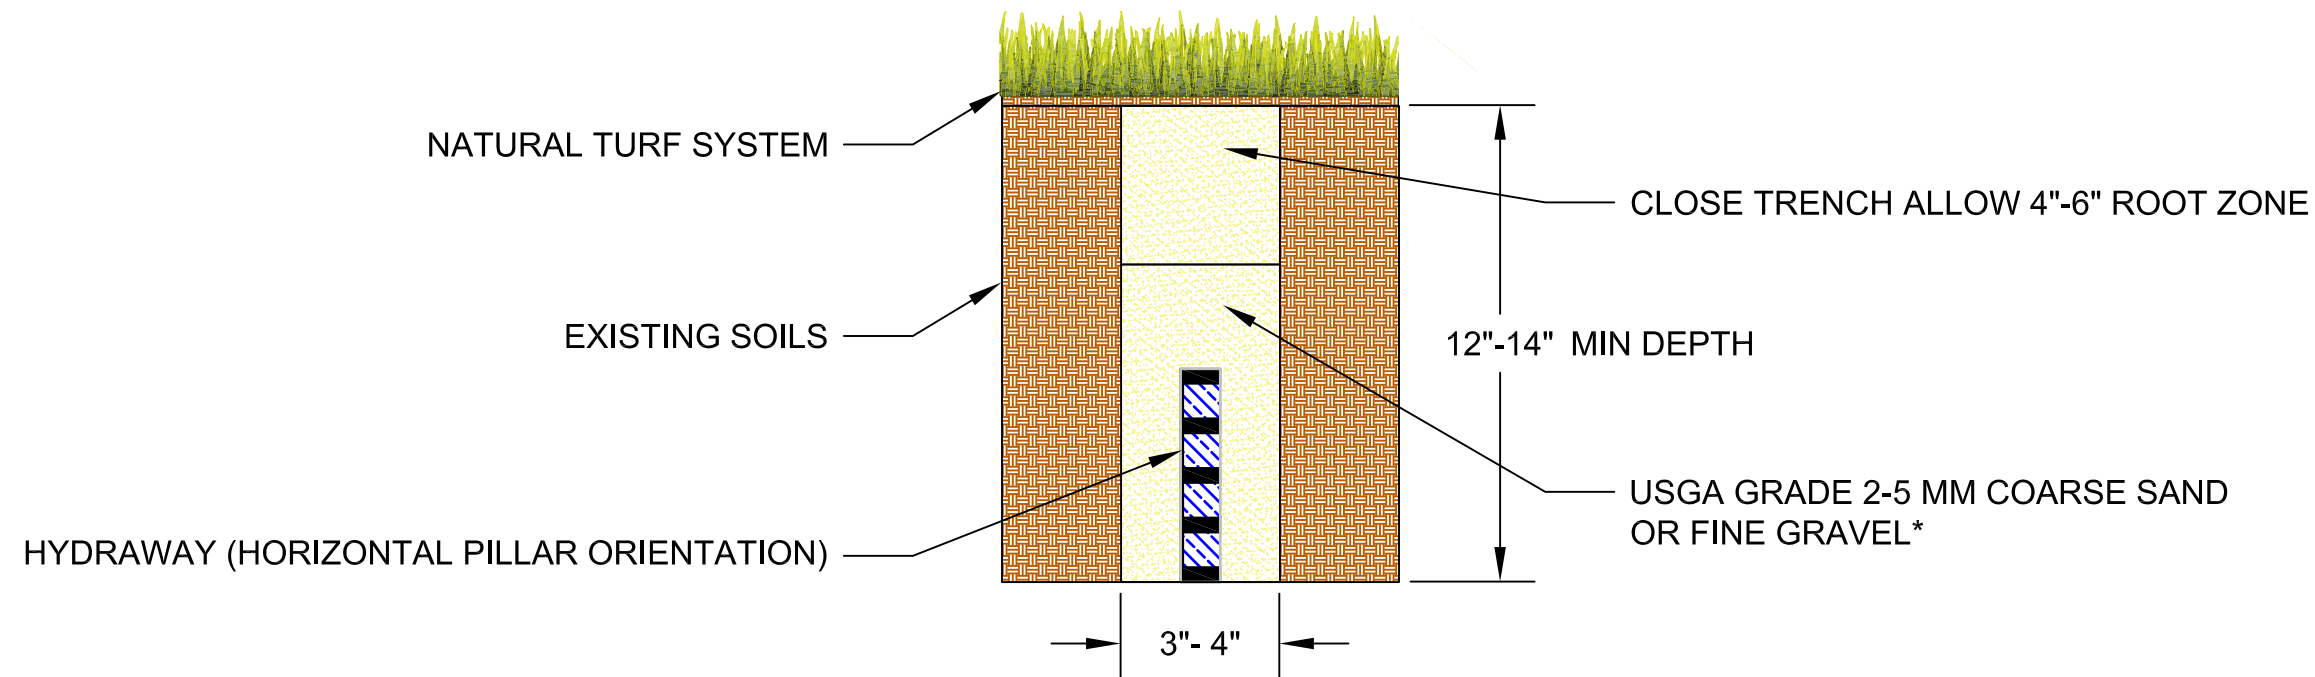

TYPICAL SUBSURFACE DRAIN DETAIL

HYDRAWAY FLAT DRAIN CONNECTION TO PERFORATED PERIMETER PIPE UNDERDRAIN

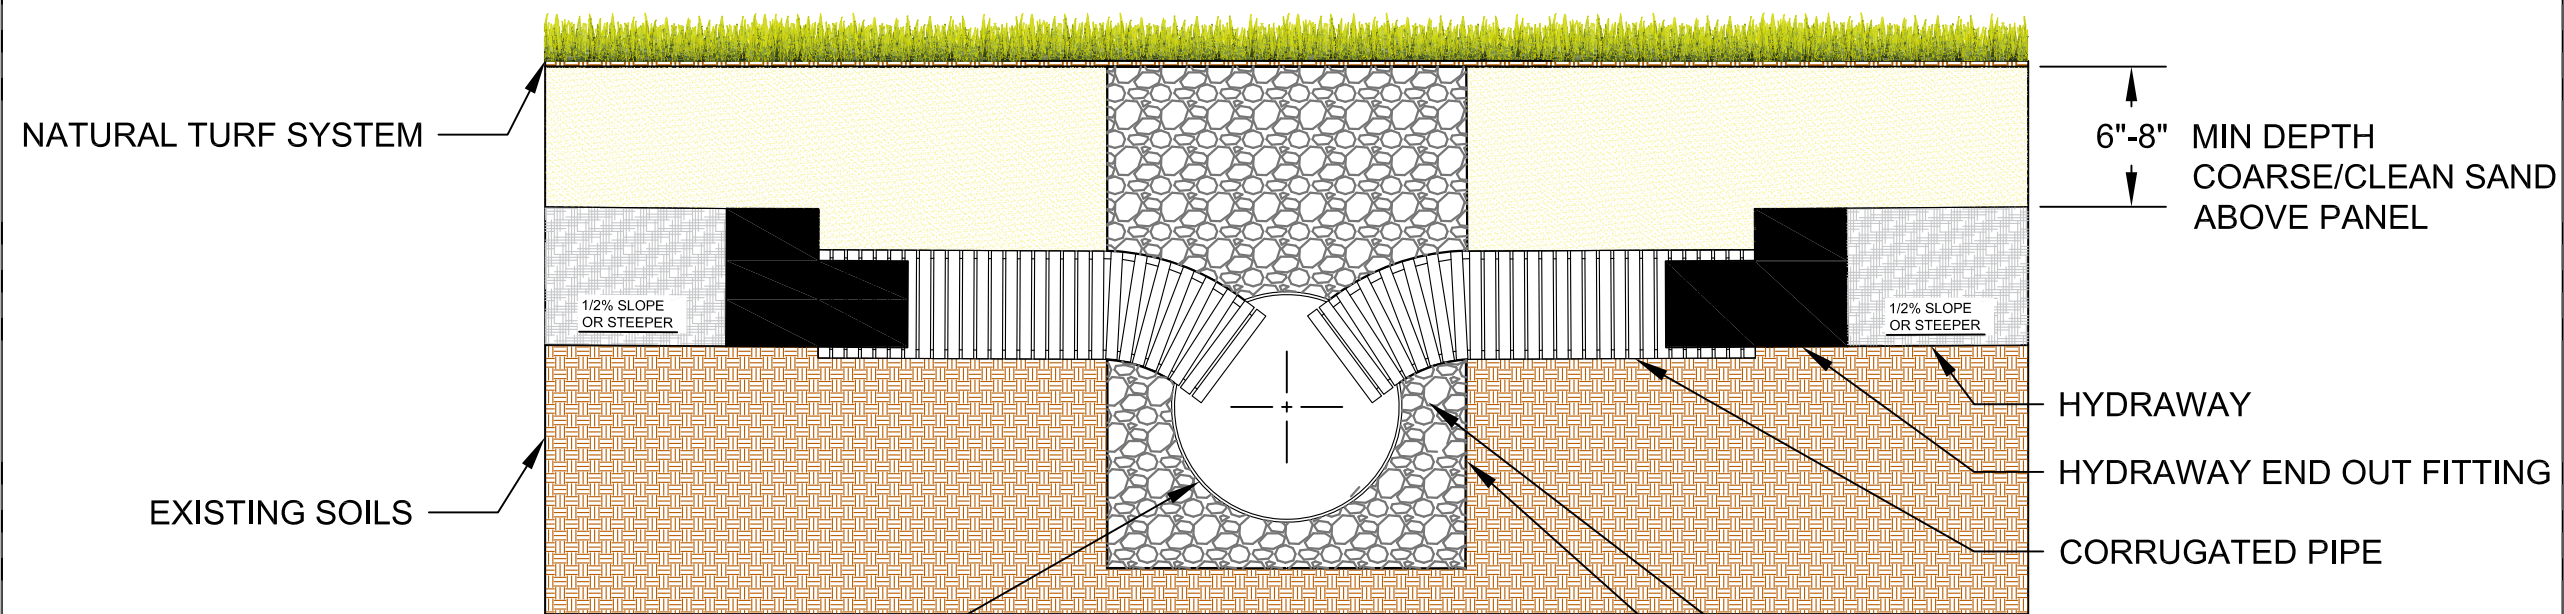

TYPICAL DRAIN TERMINATION DETAIL

HYDRAWAY FLAT DRAIN CONNECTION TO PERFORATED PERIMETER PIPE UNDERDRAIN



THE INFORMATION CONTAINED HEREIN IS OF A PROPRIETARY NATURE AND IS SUBMITTED IN CONFIDENCE FOR USE OF THE CLIENTS OF INTECH ANCHORING SYSTEMS

Issue / Revisions:

Rev	Description	Date
1	ADD TERMINATION DETAIL	7/10/23
2	REVISE TRENCH DETAIL	9/26/23

SHEET TITLE: Hydraway Installation
 SHEET DESCRIPTION: Natural Turf Details
 DATE: 09/27/2023
 DRAWN BY: AGL
 CHECKED BY: SJP

SHEET:

HYD

*PERC RATE SHOULD BE 18-28 IN/HR PER SQFT