

TYPICAL BASEBALL FIELD LAYOUT
N.T.S.




THE INFORMATION CONTAINED HEREIN IS OF A PROPRIETARY NATURE AND IS SUBMITTED IN CONFIDENCE FOR USE OF THE CLIENTS OF INTECH ANCHORING SYSTEMS

Issue / Revisions:

Rev	Description	Date

SHEET TITLE: TYPICAL DRAWING
 SHEET DESCRIPTION: BASEBALL FIELD
 DATE: 02/28/2022
 DRAWN BY: STH
 CHECKED BY: STH

SHEET:
HYD

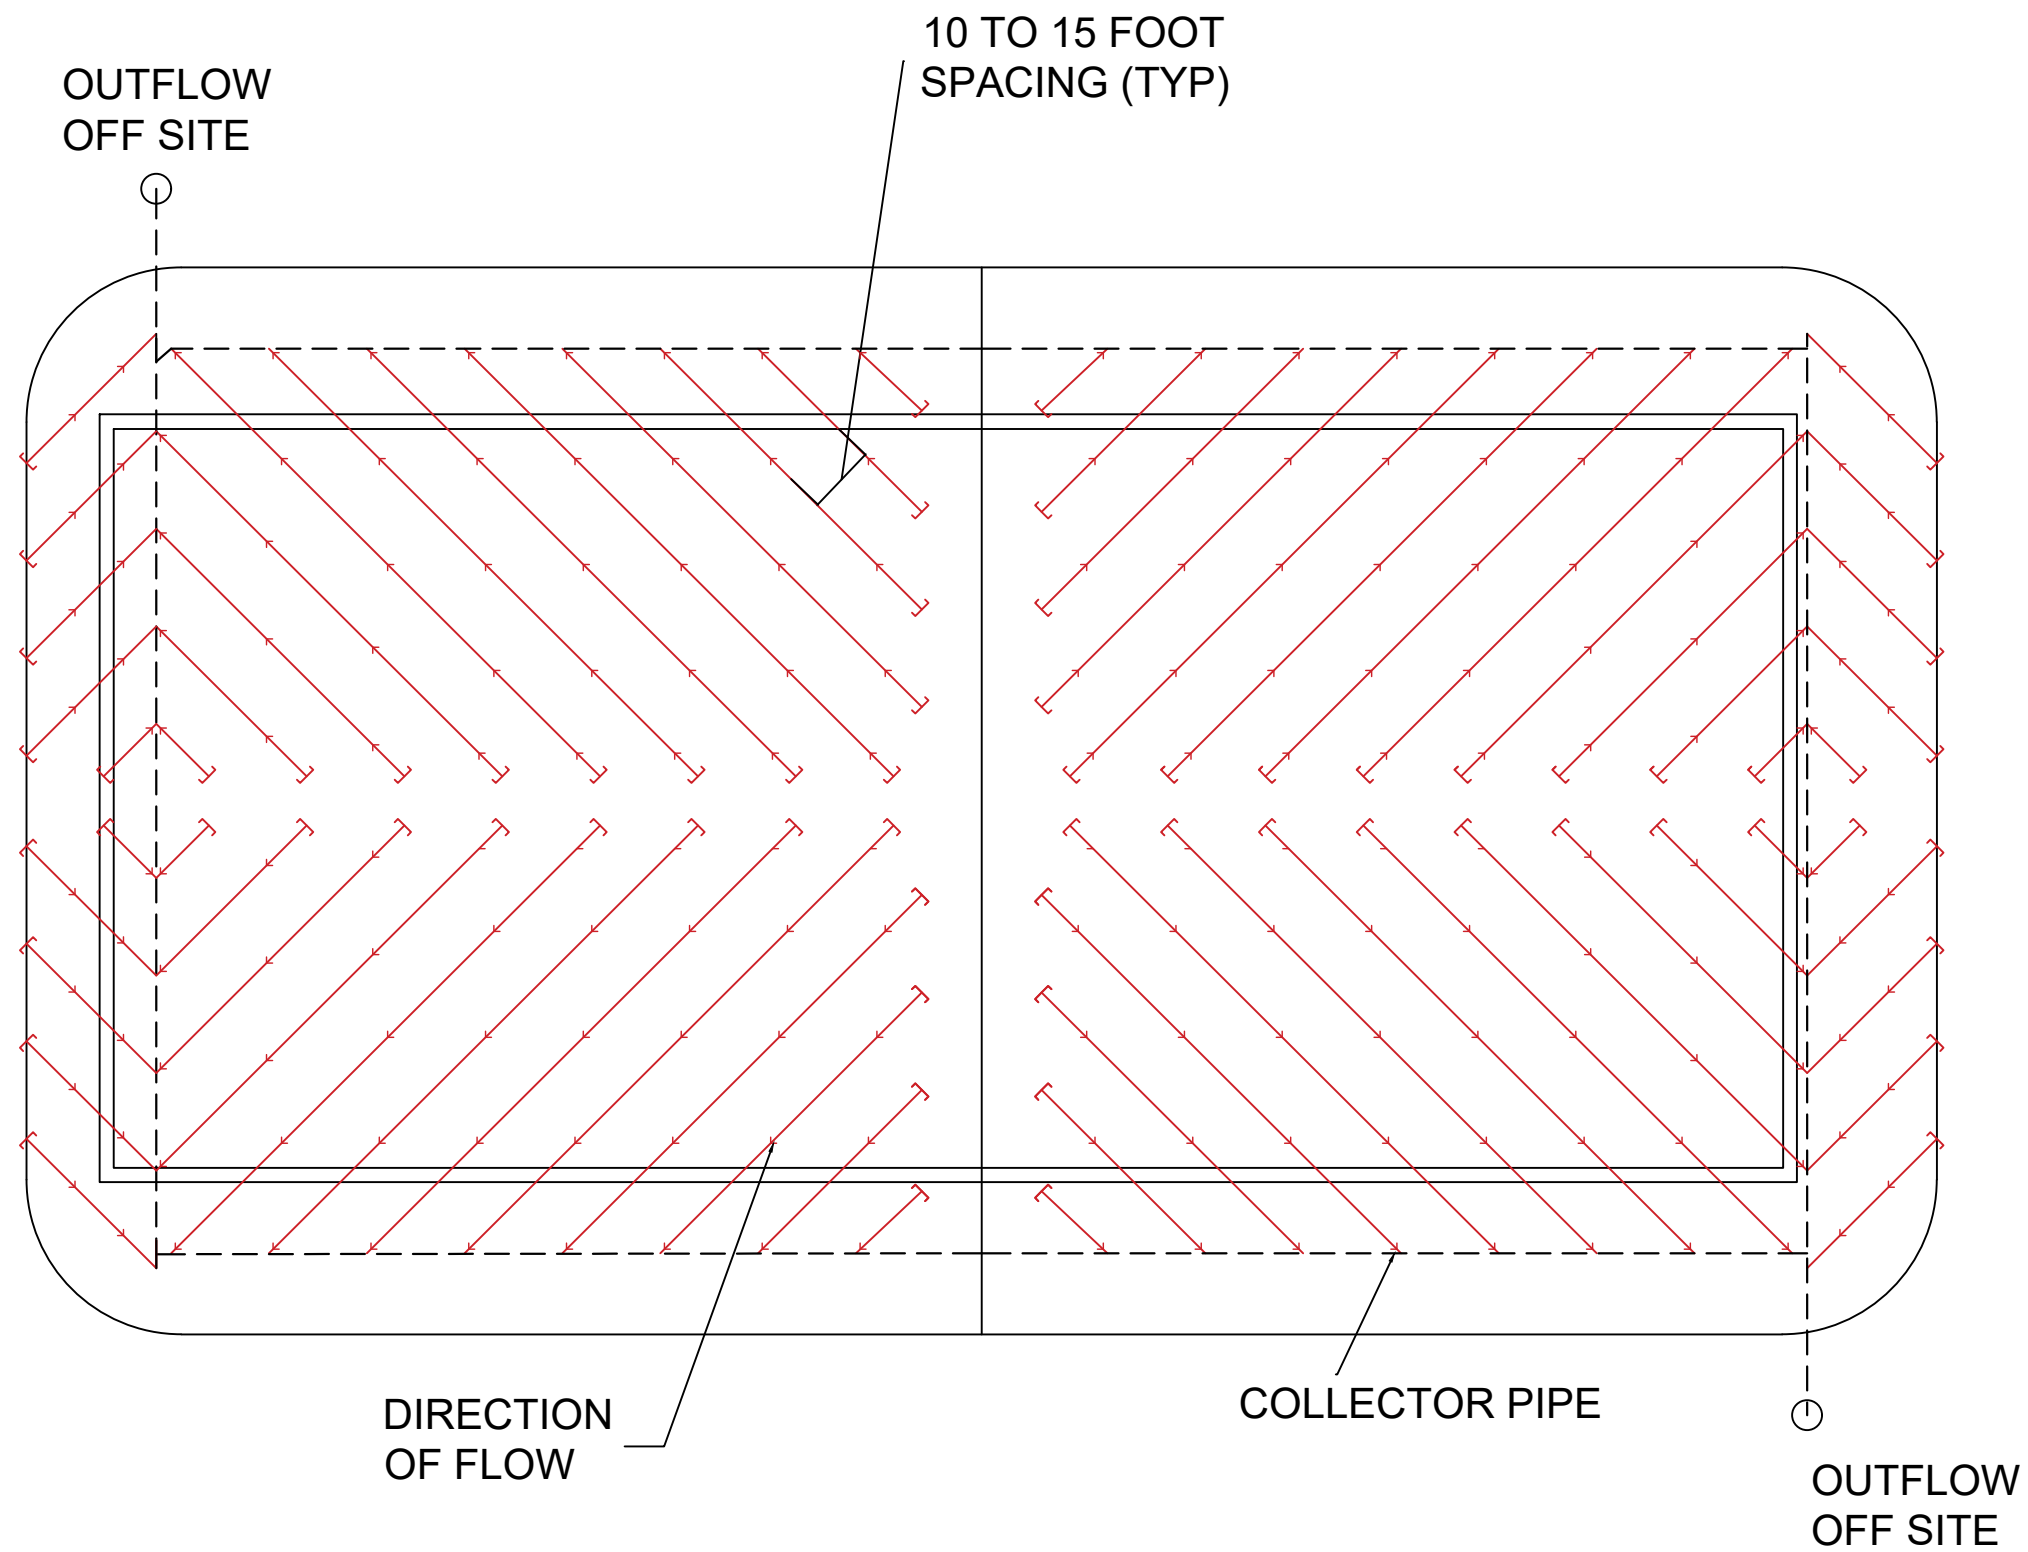

TYPICAL FOOTBALL FIELD LAYOUT
N.T.S.



THE INFORMATION CONTAINED HEREIN IS OF A PROPRIETARY NATURE AND IS SUBMITTED IN CONFIDENCE FOR USE OF THE CLIENTS OF INTECH ANCHORING SYSTEMS

Issue / Revisions:

Rev	Description	Date

SHEET TITLE: TYPICAL DRAWING
 SHEET DESCRIPTION: FOOTBALL FIELD
 DATE: 02/28/2022
 DRAWN BY: STH
 CHECKED BY: STH

SHEET:

HYD