



# TYPICAL DETAILS FOR TENNIS COURTS GRAVITY FED

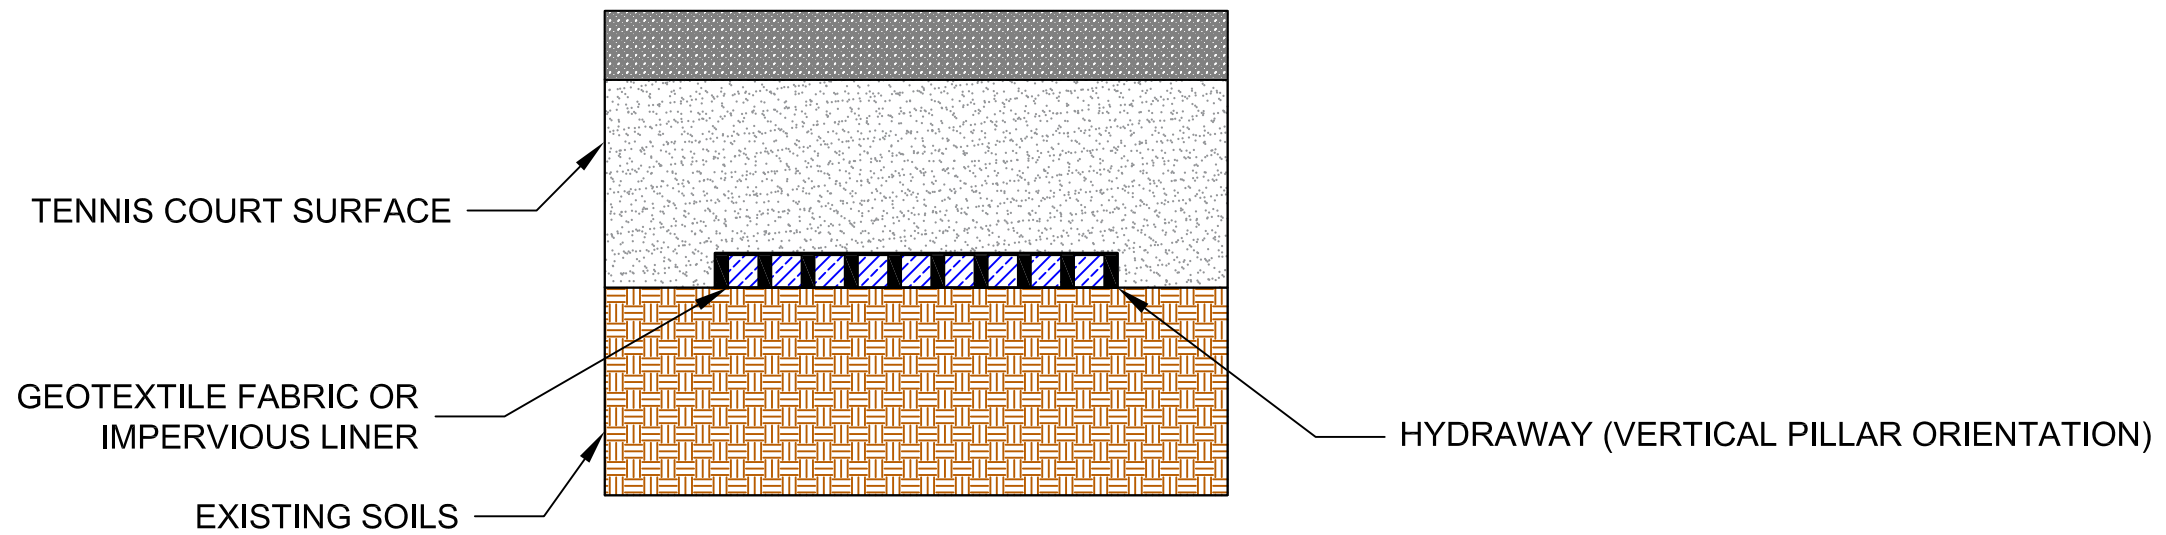

**TYPICAL SUBSURFACE DRAIN DETAIL**

HYDRAWAY FLAT DRAIN CONNECTION TO PERFORATED PERIMETER PIPE UNDERDRAIN

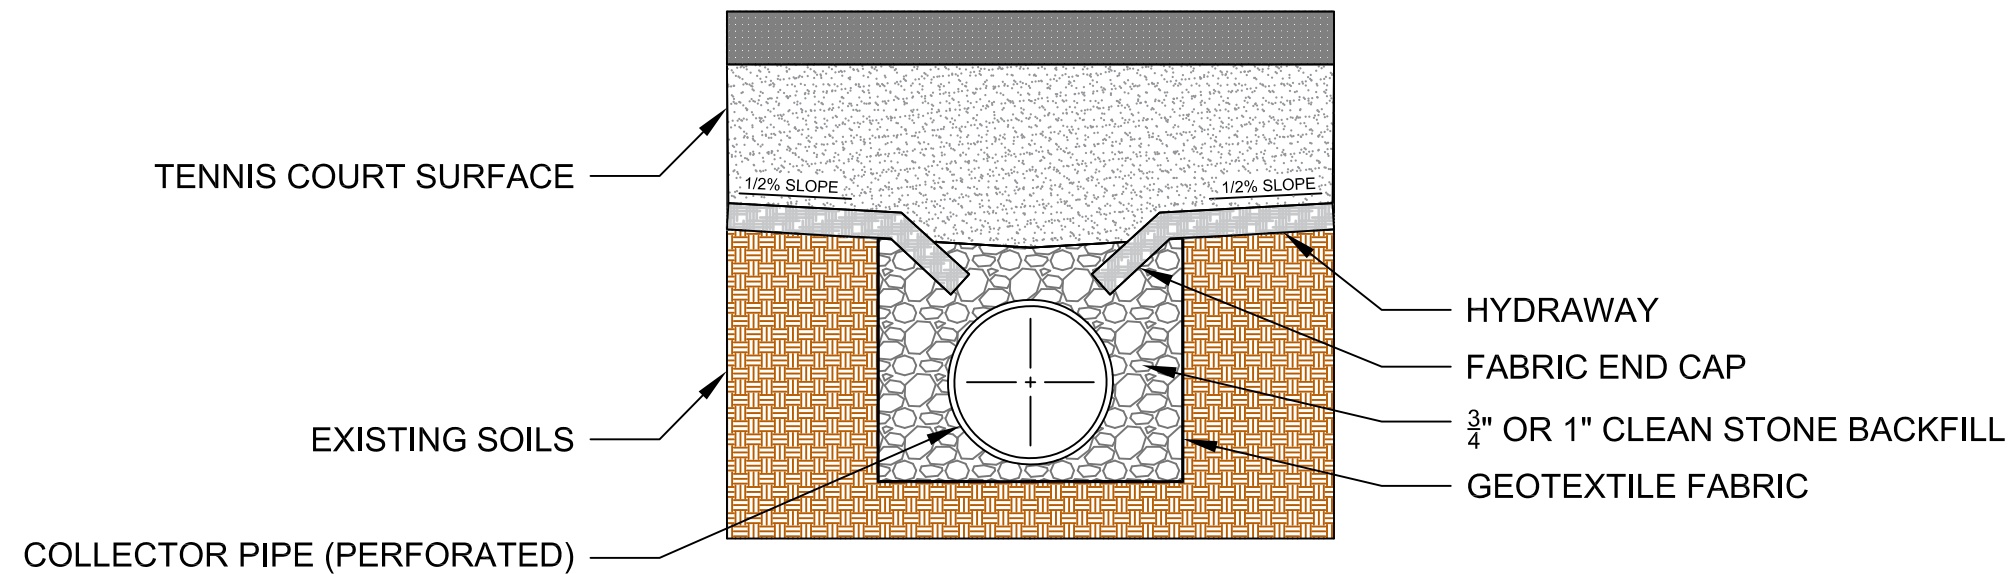

**TYPICAL DRAIN TERMINATION DETAIL**

HYDRAWAY FLAT DRAIN CONNECTION TO PERFORATED PERIMETER PIPE UNDERDRAIN



THE INFORMATION CONTAINED HEREIN IS OF A PROPRIETARY NATURE AND IS SUBMITTED IN CONFIDENCE FOR USE OF THE CLIENTS OF INTECH ANCHORING SYSTEMS

Issue / Revisions:

Rev	Description	Date

SHEET TITLE: Hydraway Installation  
 SHEET DESCRIPTION: Tennis Court Details  
 DATE: 11/03/2023  
 DRAWN BY: AGL  
 CHECKED BY: SJP

SHEET:

# HYD